

MAP 1
81

COURT OF LAND REGISTRATION, TERRITORY OF HAWAII.
NO. 81
W. R. Castle, Trustee,
Petitioner.

Description.

Land at Kewalo, Pauoa, Oahu, and particularly described as follows:-

Beginning at a stake at the South corner of this lot, said stake bearing by true azimuth from Pacific Heights Reservoir Station, (marked by a 3/4 inch iron pipe driven in rock) $246^{\circ} 59'$, distant 28.7 feet, said Station bearing by true azimuth from Punchbowl Government Survey Station $215^{\circ} 38'$, and being distant 6380 feet and running, as follows, by true azimuths:-

1. $213^{\circ} 13'$, 224.3 feet, along slope of hill to a large rock;
2. $201^{\circ} 26'$, 118.8 " , " same ;
3. $113^{\circ} 40'$, 30.0 " , up hill to a stake ; thence,
4. Following the curve of Kaiulani Drive to the southward of a direct bearing and distance $69^{\circ} 00'$, 89.3 feet, the radius of said curve being 96 feet, to a stake;
5. $113^{\circ} 47'$, 98.5 feet, along Southerly side of Kaiulani Drive;
6. $33^{\circ} 38'$, 329.5 " , " a path to stake on the mauka or Northerly side of Wailani Road;
7. $330^{\circ} 27'$, 91.6 feet, " same to west corner of Reservoir lot ;
8. $220^{\circ} 02'$, 89.5 feet, " said lot ;
9. $285^{\circ} 50'$, 118.5 " , " same to the initial point .

Containing an area of 68,060 Square feet.

The map and description hereon have been examined by me and found to be correct.


Honolulu, Sept. 12, 1906. Arthur C. Alexander,
Court Surveyor

Petition No. 81
Court of Land Registration
FILED

SEP 12 1906

10 o'clock 10 min. 9
W. R. Castle
Register

81

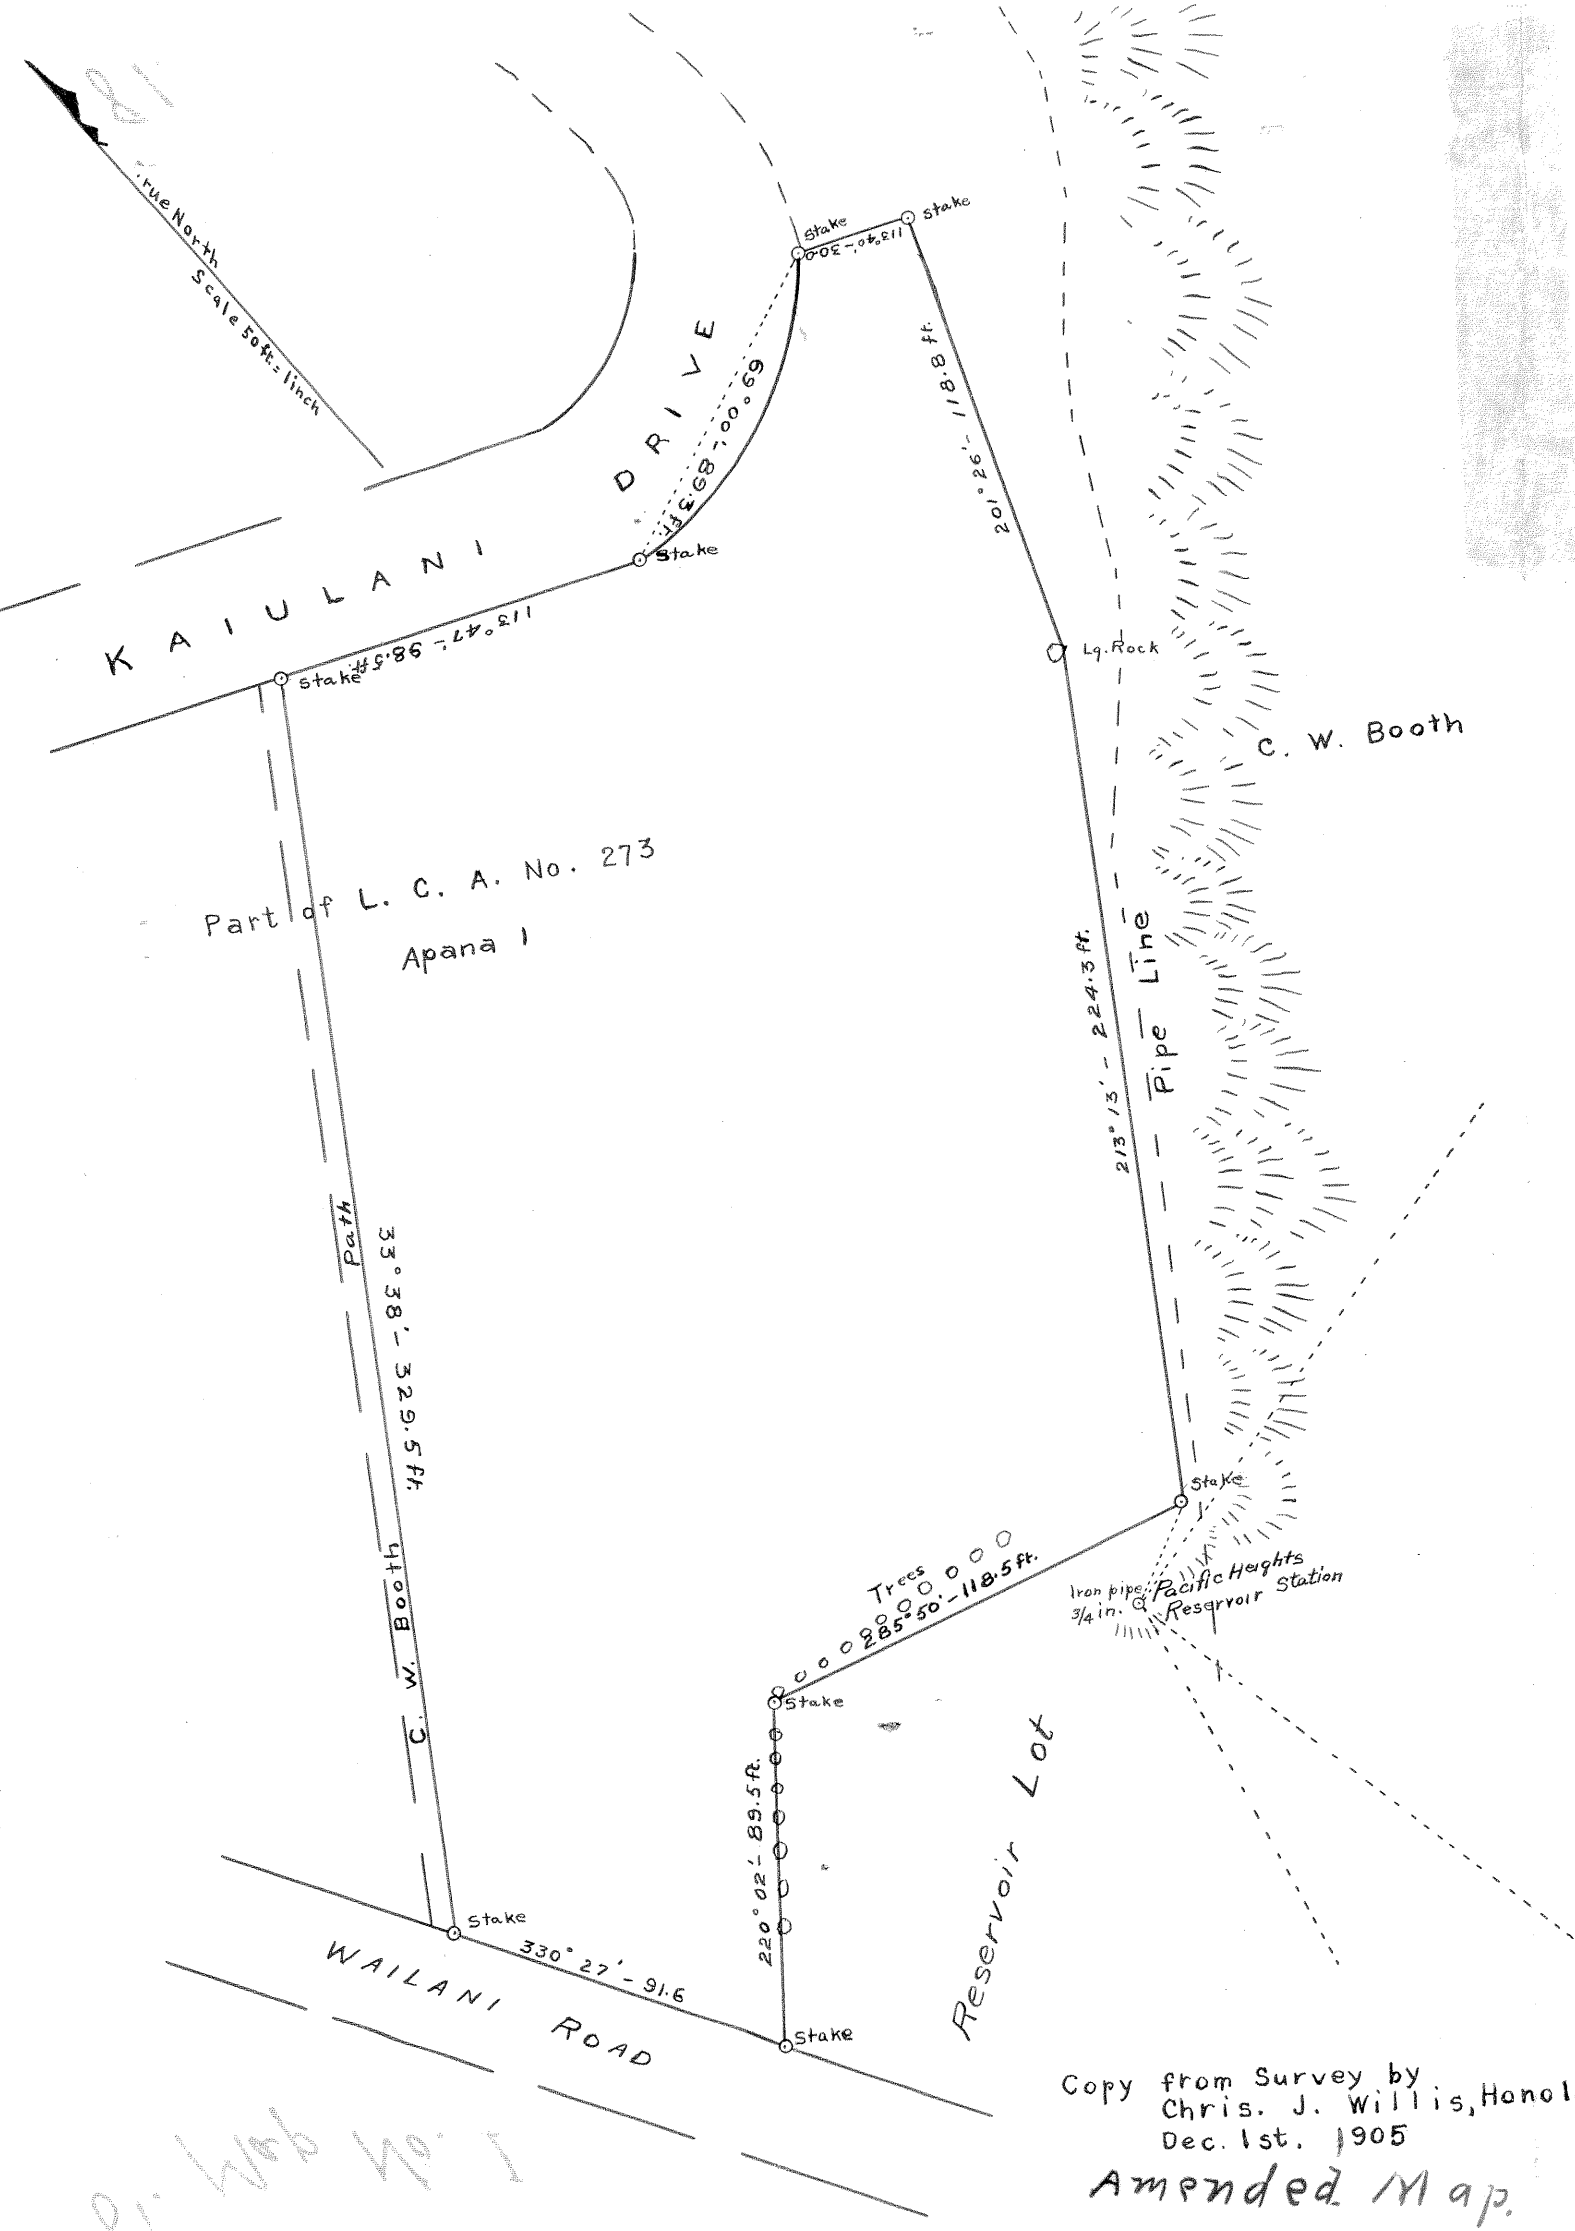

Copy from Survey by
Chris. J. Willis, Honolulu
Dec. 1st. 1905
Amended Map.

81 Map No. 1